



ADAMS TRUST

Installed
Fall 2015

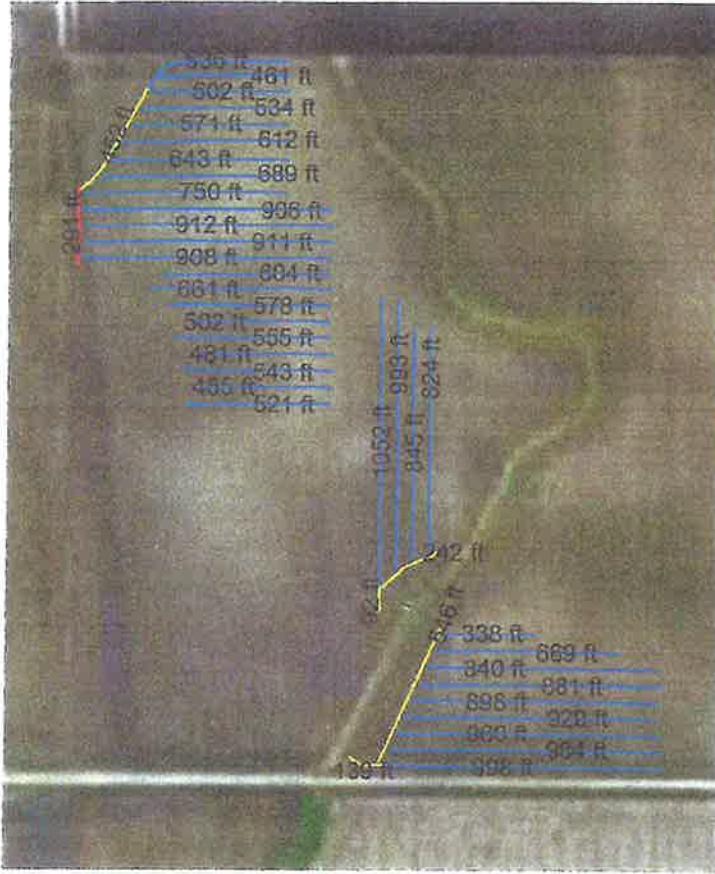

4 inch tile	25058.50 ft
5 inch tile	1470.88 ft
6 inch tile	291.05 ft

lanes

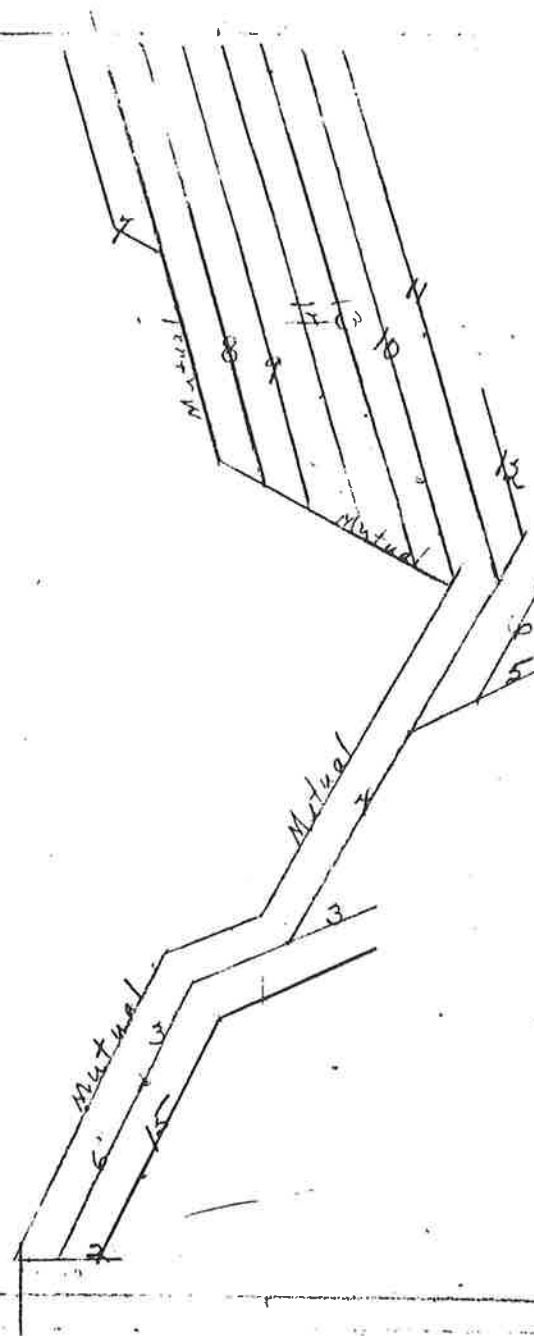

Line	5"	6"
1	600	
2	120	80
3	650	400
4	1000	
5	310	
6	260	
7	500	
8	950	
9	1008	
10	1135	
11	1145	
12	316	

13	1130
14	1075
15	918
<hr/>	
	11117 - 5"
	480 - 6"
<hr/>	
	11597

Layout By H. J. J. J.
 June 1976
 Design Capacity
 Exceed 3/8


LEGEND:

- Permanent fence
- Proposed tile line
- Existing tile line
- Existing shallow ditch
- Existing deep ditch

- Owner
- Township
- County
- State

Owner John Adams
 Township _____
 County _____
 State _____

LOCATION OF TILE SYSTEM


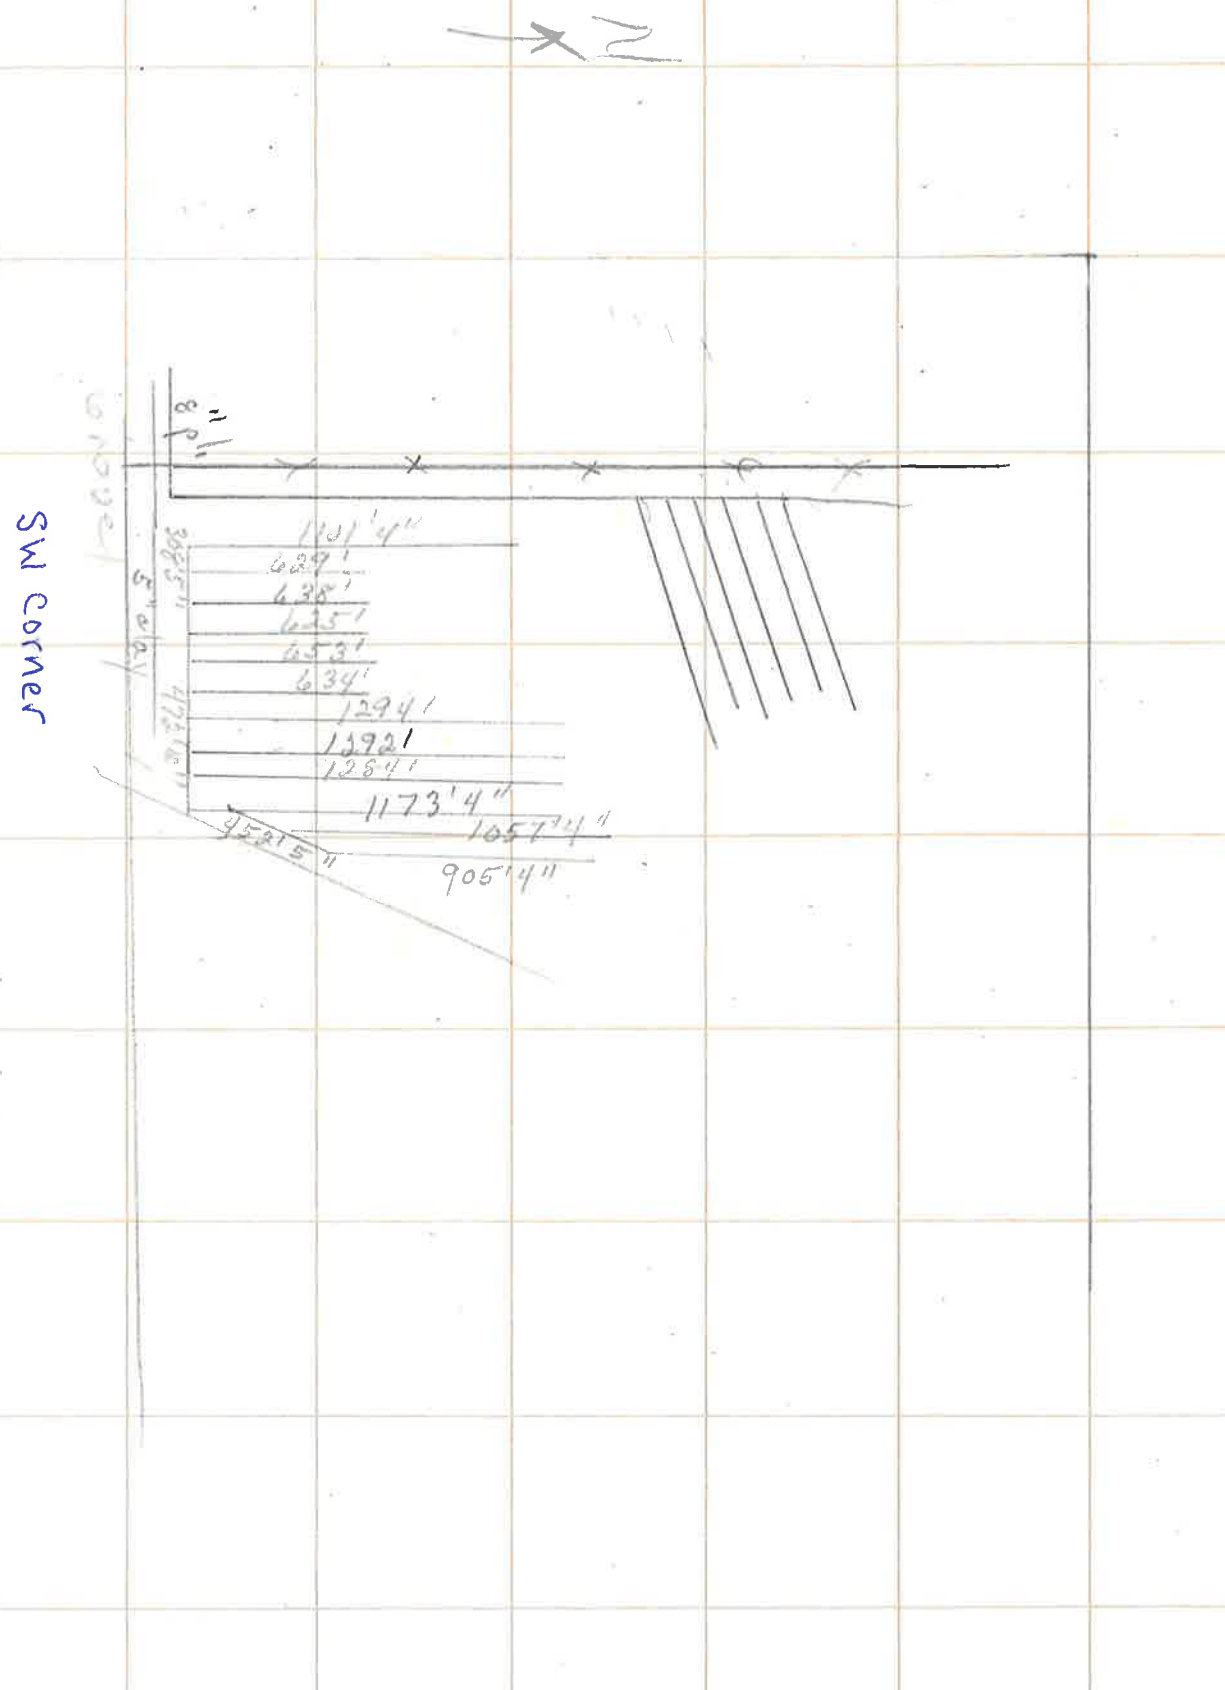


SCALE 80' spacing


T 98N WORTH CO.
T 97N CERRO GORDO CO.

R 19W R 18W

WATERSHED MAP
LOST WATER CREEK
ROCK GROVE TWP FLOYD CO
FALLS TWP CERRO GORDO CO

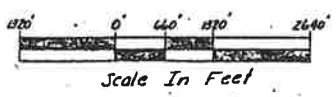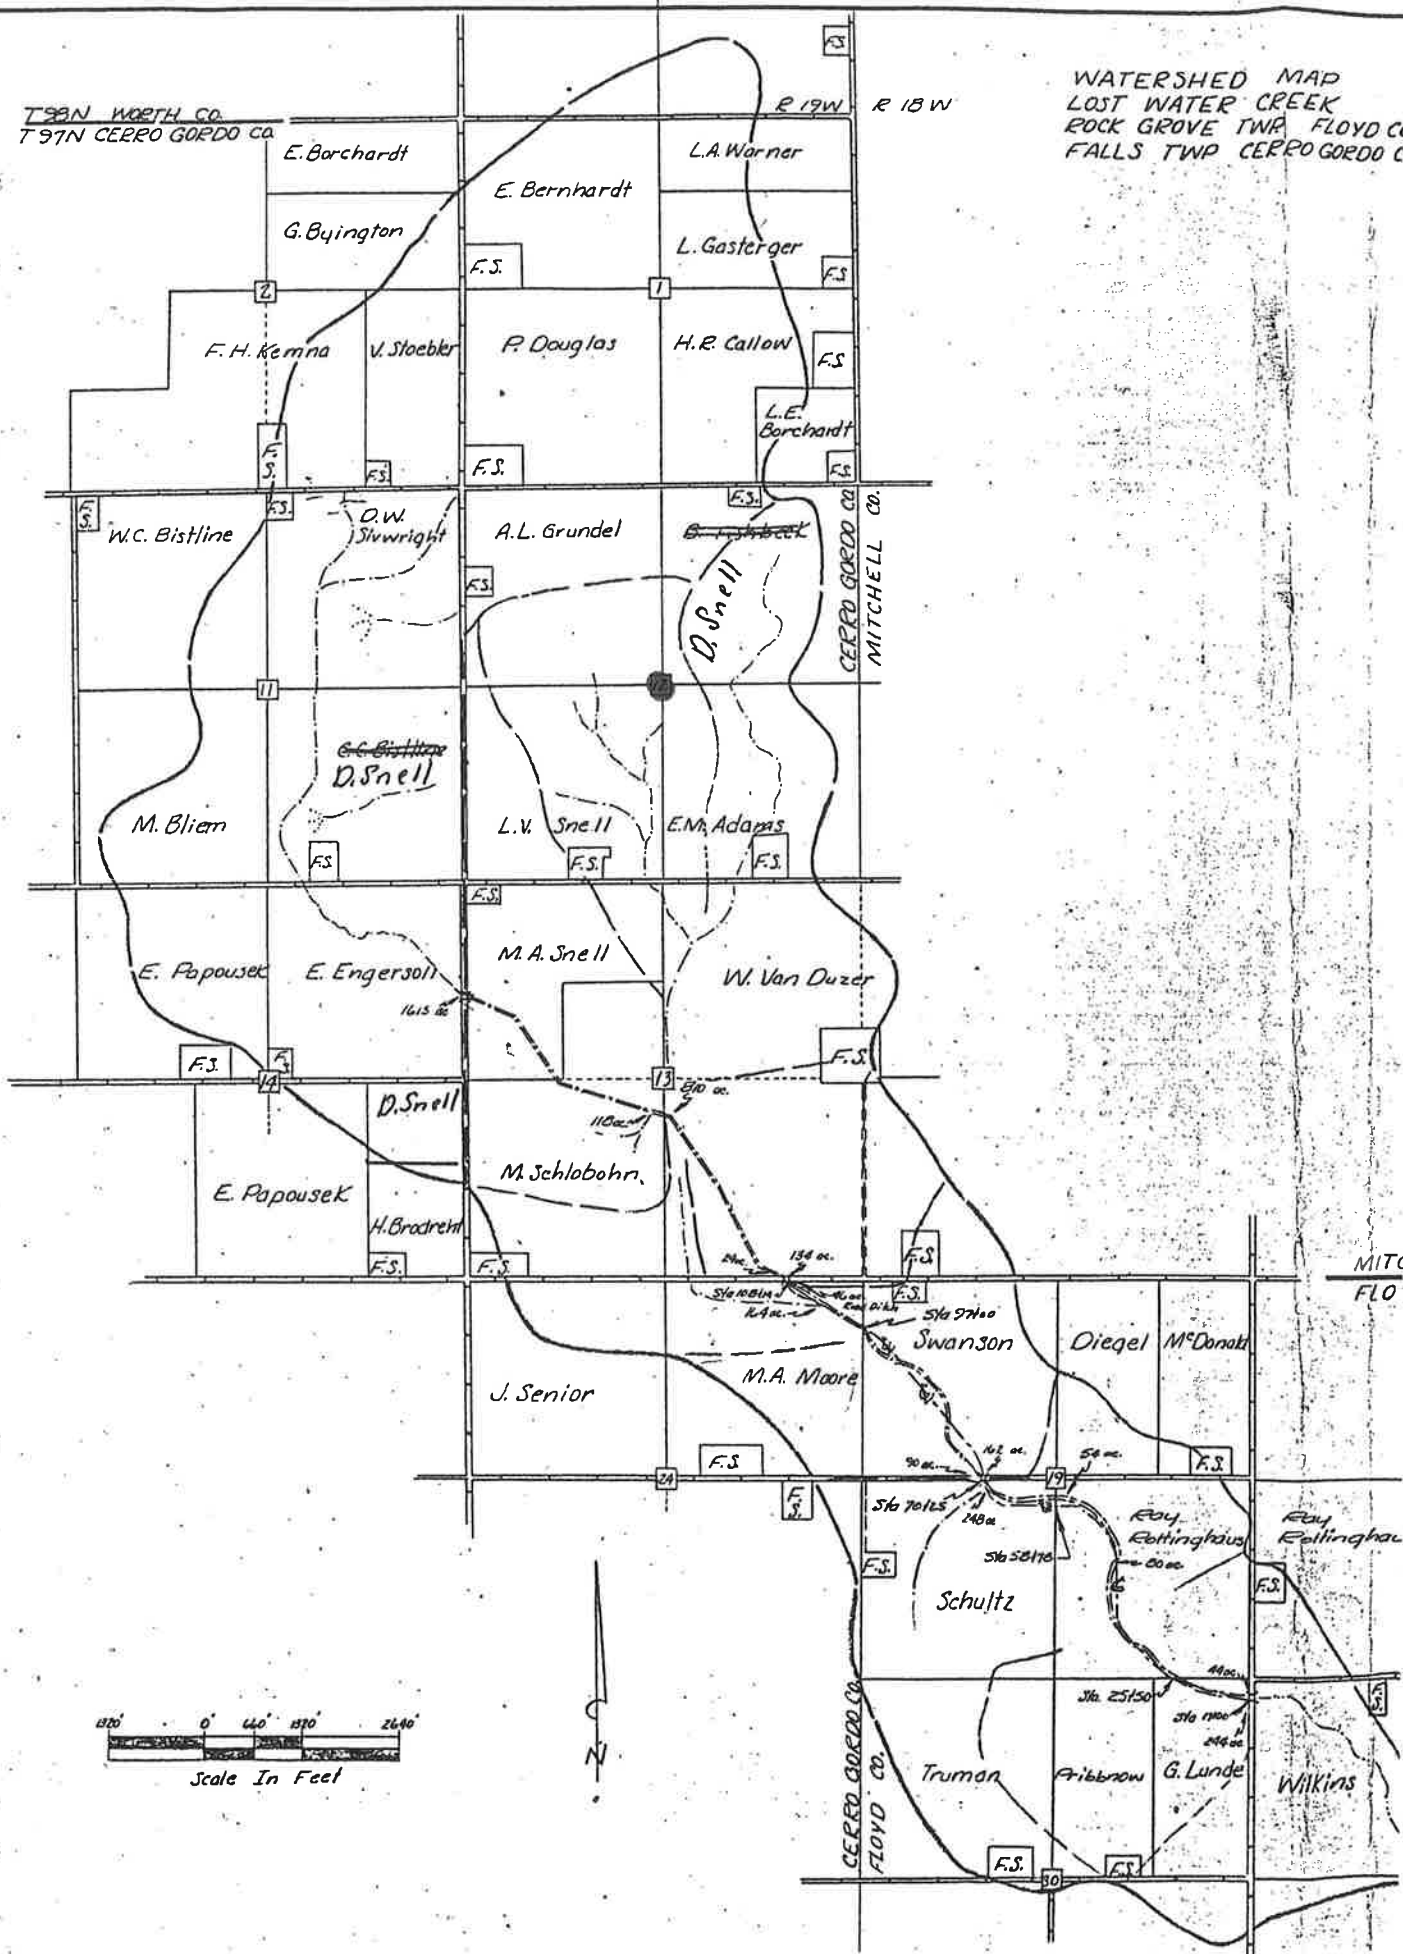

Section 12

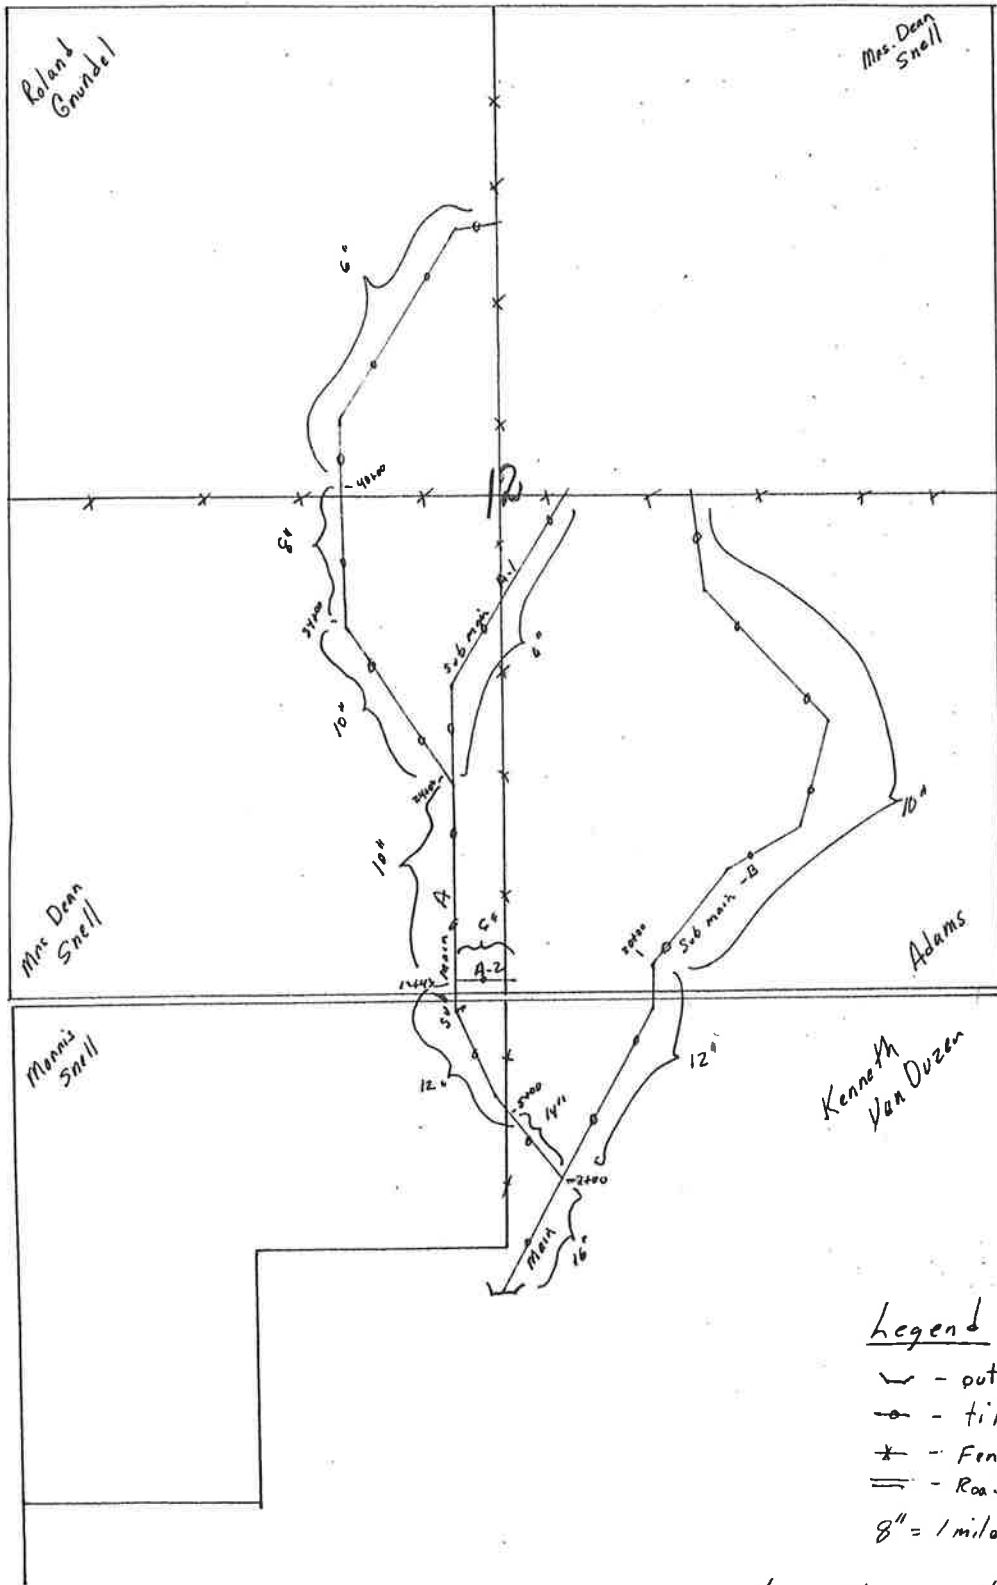

Legend

- ∩ - outlet structure
- tile line
- * - fence
- == - Road
- 8" = 1 mile

Est. tile location map
Adams-Snell Group