



## REAL ESTATE AUCTION

**6.1 +/- Acre Building Lot w/4 BR Perk Site in Madison County, VA--SELLS to the HIGHEST BIDDER via ONLINE ONLY BIDDING!!**

2667 Jack Shop Road  
Rochelle, VA 22738

**For information contact: Tony Wilson, Auction Coordinator – (540) 748-1359**

### **Nicholls Auction Marketing Group**

**Corporate Office: (888) 357-2814**

**Offices throughout Virginia to meet your needs**

VAAF #2908000729 VAAF#2908000769

**On the web at: [www.nichollsauction.com](http://www.nichollsauction.com)**

**Contact us by E-mail at: [info@nichollsauction.com](mailto:info@nichollsauction.com)**

---

#### *Why use Nicholls Auction Marketing Group to sell your property?*

Nicholls Auction Marketing Group has set and maintained an overall sales ratio in excess of 95% since 1980. Our standards for conducting an auction are simply higher, and the marketplace has responded, allowing us to be the leader in getting properties sold and closed. For property owners who are serious about selling—who wish to maximize their returns while reducing the time, risk and frustration of trying to sell through a traditional approach—our customized individual owner services are a perfect fit.

Nicholls Auction Marketing Group will customize and execute a results oriented auction marketing campaign that maximizes exposure and creates active competition for the purchase of your property. This results not only in full and current market value, but also preserves opportunities for greatest price, while limiting risk of lower price. Individual sellers also benefit from the convenience of controlled viewings, standardized terms and conditions of sale, and a known sale and closing date.

Our 40+ years experience is broad-based allowing us to bring together the necessary resources for a successful sale of practically any type of real, as well as personal property. For more information please go to [nichollsauction.com](http://nichollsauction.com) and allow us the privilege to add your name to our growing lists of satisfied clients.

---

Nicholls Auction Marketing Group

*Premier Service Since 1968*



<b><u>Property Location</u></b>	<b>2667 Jack Shop Road Rochelle, VA 22738</b>
<b><u>Auction Date &amp; Time</u></b>	<b>Auction conducted online only ending <b>Tue, Nov 12 @ 12:20PM</b></b>  6.12 +/- Acre Building Lot w/4 BR Perk Site in Madison County, VA - - <b>NOTE:</b> <i>Address is for GPS purposes ONLY. The property is adjacent to this address</i> <b>Sells to the Highest Bidder!</b> <ul style="list-style-type: none"><li>• 6.12 +/- Acre Building Lot w/4 BR Perk Site in Madison County, VA</li><li>• Located just 2.5 miles off of Rt. 29 &amp; 1.5 miles from Rt. 231 (Blue Ridge Turnpike).</li><li>• Tax Map: 62-13; Deed Book: 27-85; Zoning: A; Yearly County real estate taxes: \$635.12</li><li>• <b>Only \$10,000 Suggested Starting Bid!!</b></li></ul>
<b><u>Home Tour</u></b>	Please preview the property at your leisure during daylight hours ONLY and watch for signs with plat. Please contact Tony Wilson for more information ( <a href="tel:540-748-1359">540-748-1359</a> ).
<b><u>Earnest Money</u></b>	<b>10% buyer's premium (\$5,000 minimum) parcel is due immediately after confirmation of final bid and the balance due at closing within 30-45 days.</b> <b><u>Deposit must be in the form of a cashier's check or certified check (from a US bank/financial institution) made payable to yourself</u></b>
<b><u>Closing</u></b>	Closing is to take place on or before 30-45 days from date of auction. Buyer acknowledges that time is of the essence.
<b><u>Financing</u></b>	Need financing for this home? Contact Tony Wilson for financing information (540) 748-1359.
<b><u>Broker Participation</u></b>	Although not required, if a buyer has been working with a Realtor, the Realtor must complete the broker participation form. In order for the Realtor to be compensated, broker forms must be completed and submitted no later than 5 pm on 11/11/19, and all terms adhered to.

**Auctioneers Note**

All information and dimensions were derived from sources believed to be correct, but are not guaranteed. Buyers shall rely on their own information, judgment, and inspection of the property. All auction day announcements take precedence over any previously printed material or any other oral statements made.

**Can't Attend?**

Can't attend the auction, but still want to bid? No problem! Download our app in the Apple App Store, Google Play Store, or use your web browser to register and bid during the live auction.

# Terms & Conditions

## **Auctioneer's Authority on Bidding Procedures and Bidding:**

**Bidding Procedures:** Open and verbal. Announcements made on the day of the auction will take precedence over all printed material or oral statements made. (1) Method, order of sale, and bidding increments shall be at the sole discretion of the auctioneer. (2) The auctioneer reserves the right to delete or add additional properties at his discretion. (3) Nicholls Auction Marketing Group may act to protect the seller's reserve, as an agent of the seller, by bidding on behalf of the seller. The auctioneer has the authority, at his sole and absolute discretion, to deviate from, change, alter, or modify the bidding procedures and conduct of the auction at any time including after commencement of the auction.

**Bidding:** All bidding is open to the public without regard to race, color, sex, religion, or national origin. As used in these conditions of sale the term "the final bid" means the highest bid acknowledged by the auctioneer, and the term "purchase price" means the sum of the final bid and the buyer's premium. The highest bidder acknowledged by the auctioneer shall be the buyer. The auctioneer has the right to reject any bid or raise which, in his opinion, is not commensurate with the value of the property being offered. The auctioneer may advance the bidding at his absolute discretion and, in the event of any dispute between bidders, may determine the successful bidder or re-offer and resell the property in dispute. Should there be any dispute after the sale; record of final sale shall be conclusive. Please contact our offices for information on absentee and or phone bidding.

**Buyer's Premium:** The buyer's premium shall be paid by the Buyer and will be added to the final bid on the property.

Example:	High bid on property is:	\$100,000
	Add 10% buyer's premium:	<u>+\$10,000</u>
	Total on Sales Contract:	\$110,000

**Earnest Money:** The buyer, unless prior written arrangements have been made by contacting Tony Wilson ((540.748.1359 or tony@wilsonauctionco.com), shall be required to pay a deposit of **10% buyer's premium (\$5,000 minimum)** is due immediately after confirmation of final bid and the balance due at closing. This deposit will be held in a non-interest bearing escrow account until settlement. Please make a cashiers check or certified check (from a US Bank/financial institution) payable to yourself and endorse it over to Nicholls Auction Marketing Group if you are the high bidder.

**Closing:** The successful buyer must sign all documents and contracts immediately after the acceptance of the final bid. The successful buyer will also be required to make an appointment with the closing agent to pay the balance of the purchase price and receive the deed to the property. All closings must occur on or before specified dates. Closing is to take place on or before 30-45 days from date of auction (unless prior written arrangements have been made with the auction firm). Buyer acknowledges and agrees that time is of the essence.

**Closing Costs:** The deed shall be prepared and acknowledged by Seller at Seller's expense and recorded at the expense of Buyer. The buyer shall pay all title searches, title insurance charges, survey expense, usual conveyance expenses, and recordation taxes. Real estate taxes, water and sewer charges, if any, will be prorated as of the date of closing.

**Financing:** Sale of the property is not contingent upon the buyer obtaining financing.

**Conditions of Default:** If any conditions contained herein are not complied with by the buyer, Nicholls Auction Marketing Group may, in addition to asserting all remedies available by law, including the right to hold defaulting buyer liable for the purchase price, either, a) cancel the sale, retaining as liquidated damages any payments made by such buyer, b) resell the property at public auction or privately on seven days notice to such buyer, or c) take such other action as it deems necessary or appropriated. If Nicholls Auction Marketing Group resells the property, the original defaulting buyer shall be liable for the payment of any deficiency between the purchase price and all costs and expenses, the expenses of both sales, reasonable attorney's fees, commissions, incidental damages and all other charges due hereunder. In any event, the buyer's earnest money deposit will be retained by Nicholls Auction Marketing Group as liquidated damages.

**State Laws:** The respective rights and obligations of the parties with respect to the Conditions of Sale and the conduct of the auction shall be governed and interpreted by the laws of the state in which the auction is held. By bidding at an auction, whether present in person or by agent, by written bid, telephone or other means, the buyer shall be deemed to have consented to the jurisdiction of the courts of such state and the federal courts sitting in such state.

**Real Estate Brokers/Agents:** When offered, a fee equal to a specified commission will be paid to any qualified broker who is duly licensed in the same state where the property is located, and whose properly registered client successfully buys and closes on the property. To qualify for a commission the licensed broker/agent must first register the prospective bidder on the Nicholls Auction Marketing Group website or on Nicholls Auction Marketing Group's Realtor Representation Acknowledgment Form. Registration letters must be countersigned by the prospect and include the broker's and agent's license number, identification of the property, any agency disclosure statements, the letter and participation acknowledgement form. All forms, letters and statements must be received no later than 5:00 P.M. (Eastern) one day prior to the auction. Commission is contingent upon, and will only be paid if the Realtor Representation Acknowledgment Form is received by Nicholls Auction Marketing Group no later than 5:00 P.M. (Eastern) one day prior to the auction and all terms adhered to. In addition, agents must also attend the auction with their prospects.

**Inspection:** All property is sold "As Is, With All Faults." Descriptions are provided as a service to customers only and do not constitute a warranty, either expressed or implied. Nicholls Auction Marketing Group disclaims all responsibility for physical condition. All buyers are responsible for prior inspection of properties on which they bid, and by bidding are deemed to have so inspected the property. Placing a bid on the offered property, whether in person, or by agent, by written bid, telephone bid or other means, constitutes an agreement by bidder to these conditions of sale. For residences built prior to 1978, buyer waives the right to a 10 calendar-day opportunity to conduct a risk assessment or inspection for the presence of Lead-Base Paint and/or Lead-Base Paint Hazards. Square footage dimensions and acreage are approximate and should be independently verified prior to bidding. Nicholls Auction Marketing Group, its agents and subagents, and the sellers assume no liability for errors or omissions in this or any other property listing or advertising or promotional/publicity statements and materials. All information and dimensions were derived from sources believed to be correct, but are not guaranteed. Buyers shall rely on their own information, judgment, and inspection of the property. All auction day announcements take precedence over any previously printed material or any other oral statements made.

N/F RAPIDAN BAPTIST  
CAMP & CONFERENCE  
T.M. 62-11 D.B. 182-713

N/F A.C. LIMITED PARTNERSHIP  
T.M. 62-13 A INST. # 050001045

6.115 ACRES  
T.M. 62-13  
D.B. 63-15  
D.B. 61-434  
D.B. 41-407  
D.B. 31-242  
D.B. 31-246  
INST. # 030001125  
INST. # 050001011

N/F SUTTERFIELD, E.C.  
T.M. 62-15  
INST. # 050000521  
PARCEL 1  
P.B. 28-18


N/F DUDLEY, S.D. & B.C.  
T.M. 62-15 A  
INST. # 050000272  
PARCEL 2  
P.B. 28-18

N/F BIBBS, T., et als  
T.M. 62-14 B

W.B. 47-806


51  
FACE 30  
THIS PLAT DOES NOT REPRESENT A PHYSICAL LOCATION SURVEY. THEREFORE, EASEMENTS AND/OR ENCROACHMENTS AND/OR WETLANDS NO TITLE REPORT FURNISHED.

RF = INDICATES ROD FOUND  
PF = INDICATES PIPE FOUND  
--- = INDICATES FENCE LINE

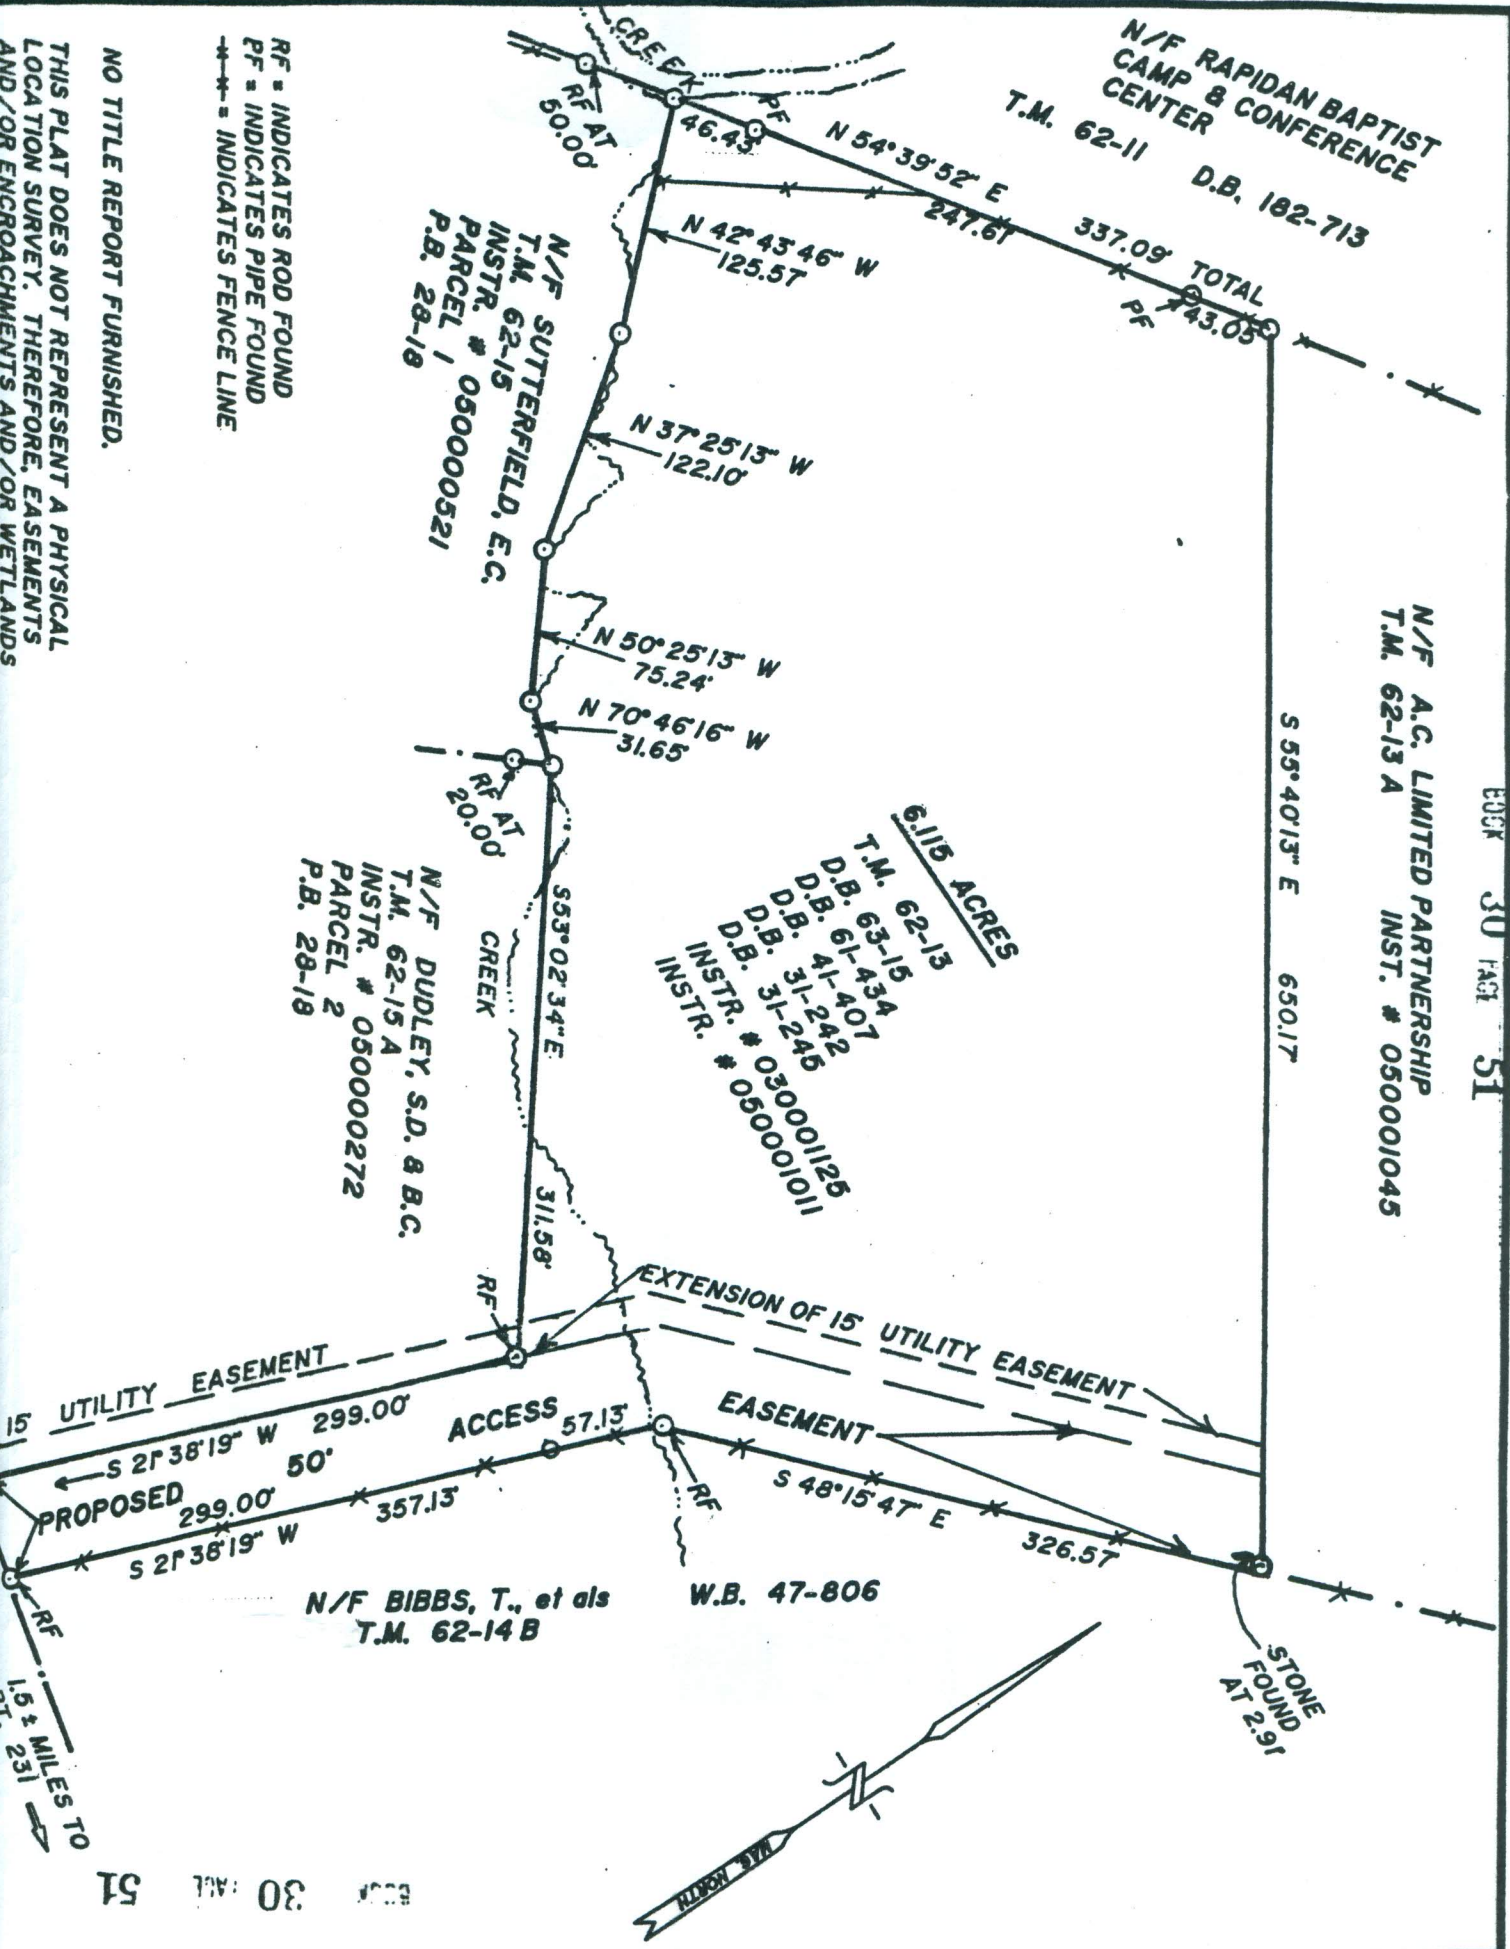

AND/OR ENCROACHMENTS AND/OR WETLANDS NOT SHOWN HEREON MAY EXIST.

A CURRENT FIELD SURVEY WAS PERFORMED. BOUNDARY DATA SHOWN HEREON IS BASED ON DEEDS OF RECORD AND PHYSICAL EVIDENCE FOUND.

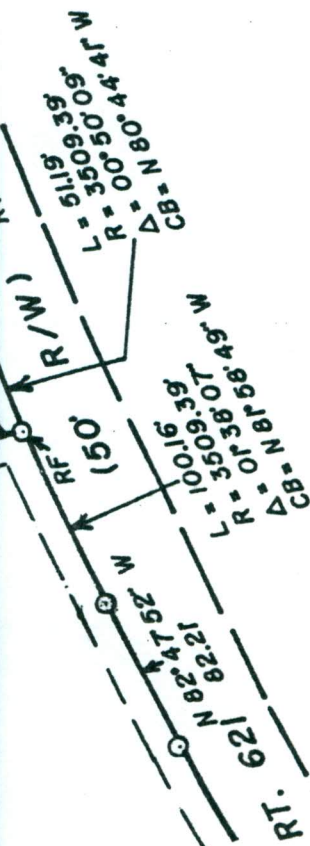

APPROVALS

OWNER	
CO. AGENT	Betty C. Grayson 10-5-05
V.D.O.T.	Robert Chalkley 9-19-05



MADISON COUNTY, VA DEED # 050003392

INSTRUMENT #050003392 RECORDED IN THE CLERK'S OFFICE OF MADISON ON NOVEMBER 17, 2005 AT 12:35PM CAROLINE WATTS, CLERK

ANY FURTHER SURVEY... SUBJECT TO THE... BY THE GOVERNOR... HEREON WILL NOT BE... COUNTY OR ANY OTHER... RECORDED WITHIN 6 mos. AFTER APPROVAL OR THIS PLAN SHALL BE VOID.

SCALE: 1" = 100' SEPTEMBER 15, 2005;

PRINTED SEP 15 2005

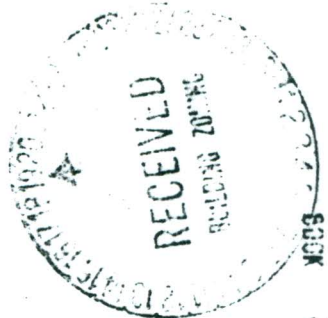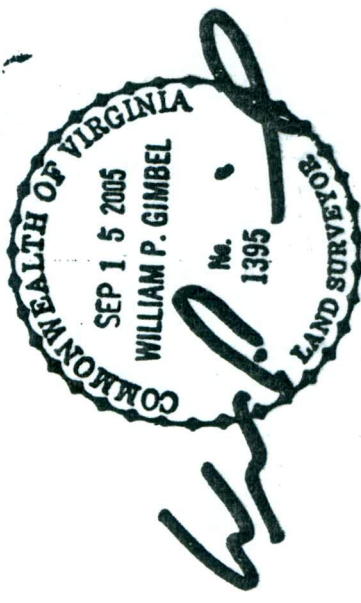

PROPOSED ACCESS RIGHT-OF-WAY TO SERVE TAX MAP 62-13A, A LAND-LOCKED TRACT, ACROSS A. C. LIMITED PARTNERSHIP PROPERTY

FORMER LOCUST DALE DISTRICT MADISON COUNTY, VIRGINIA TAX MAP 62-13 INSTRUMENT # 030001125;

(c) copyright 2005 WILLIAM P. GIMBEL, LS P.O. BOX 745, MADISON, VA. 22727 540-948-3909 PROJECT NUMBER: 2055D.1 119