


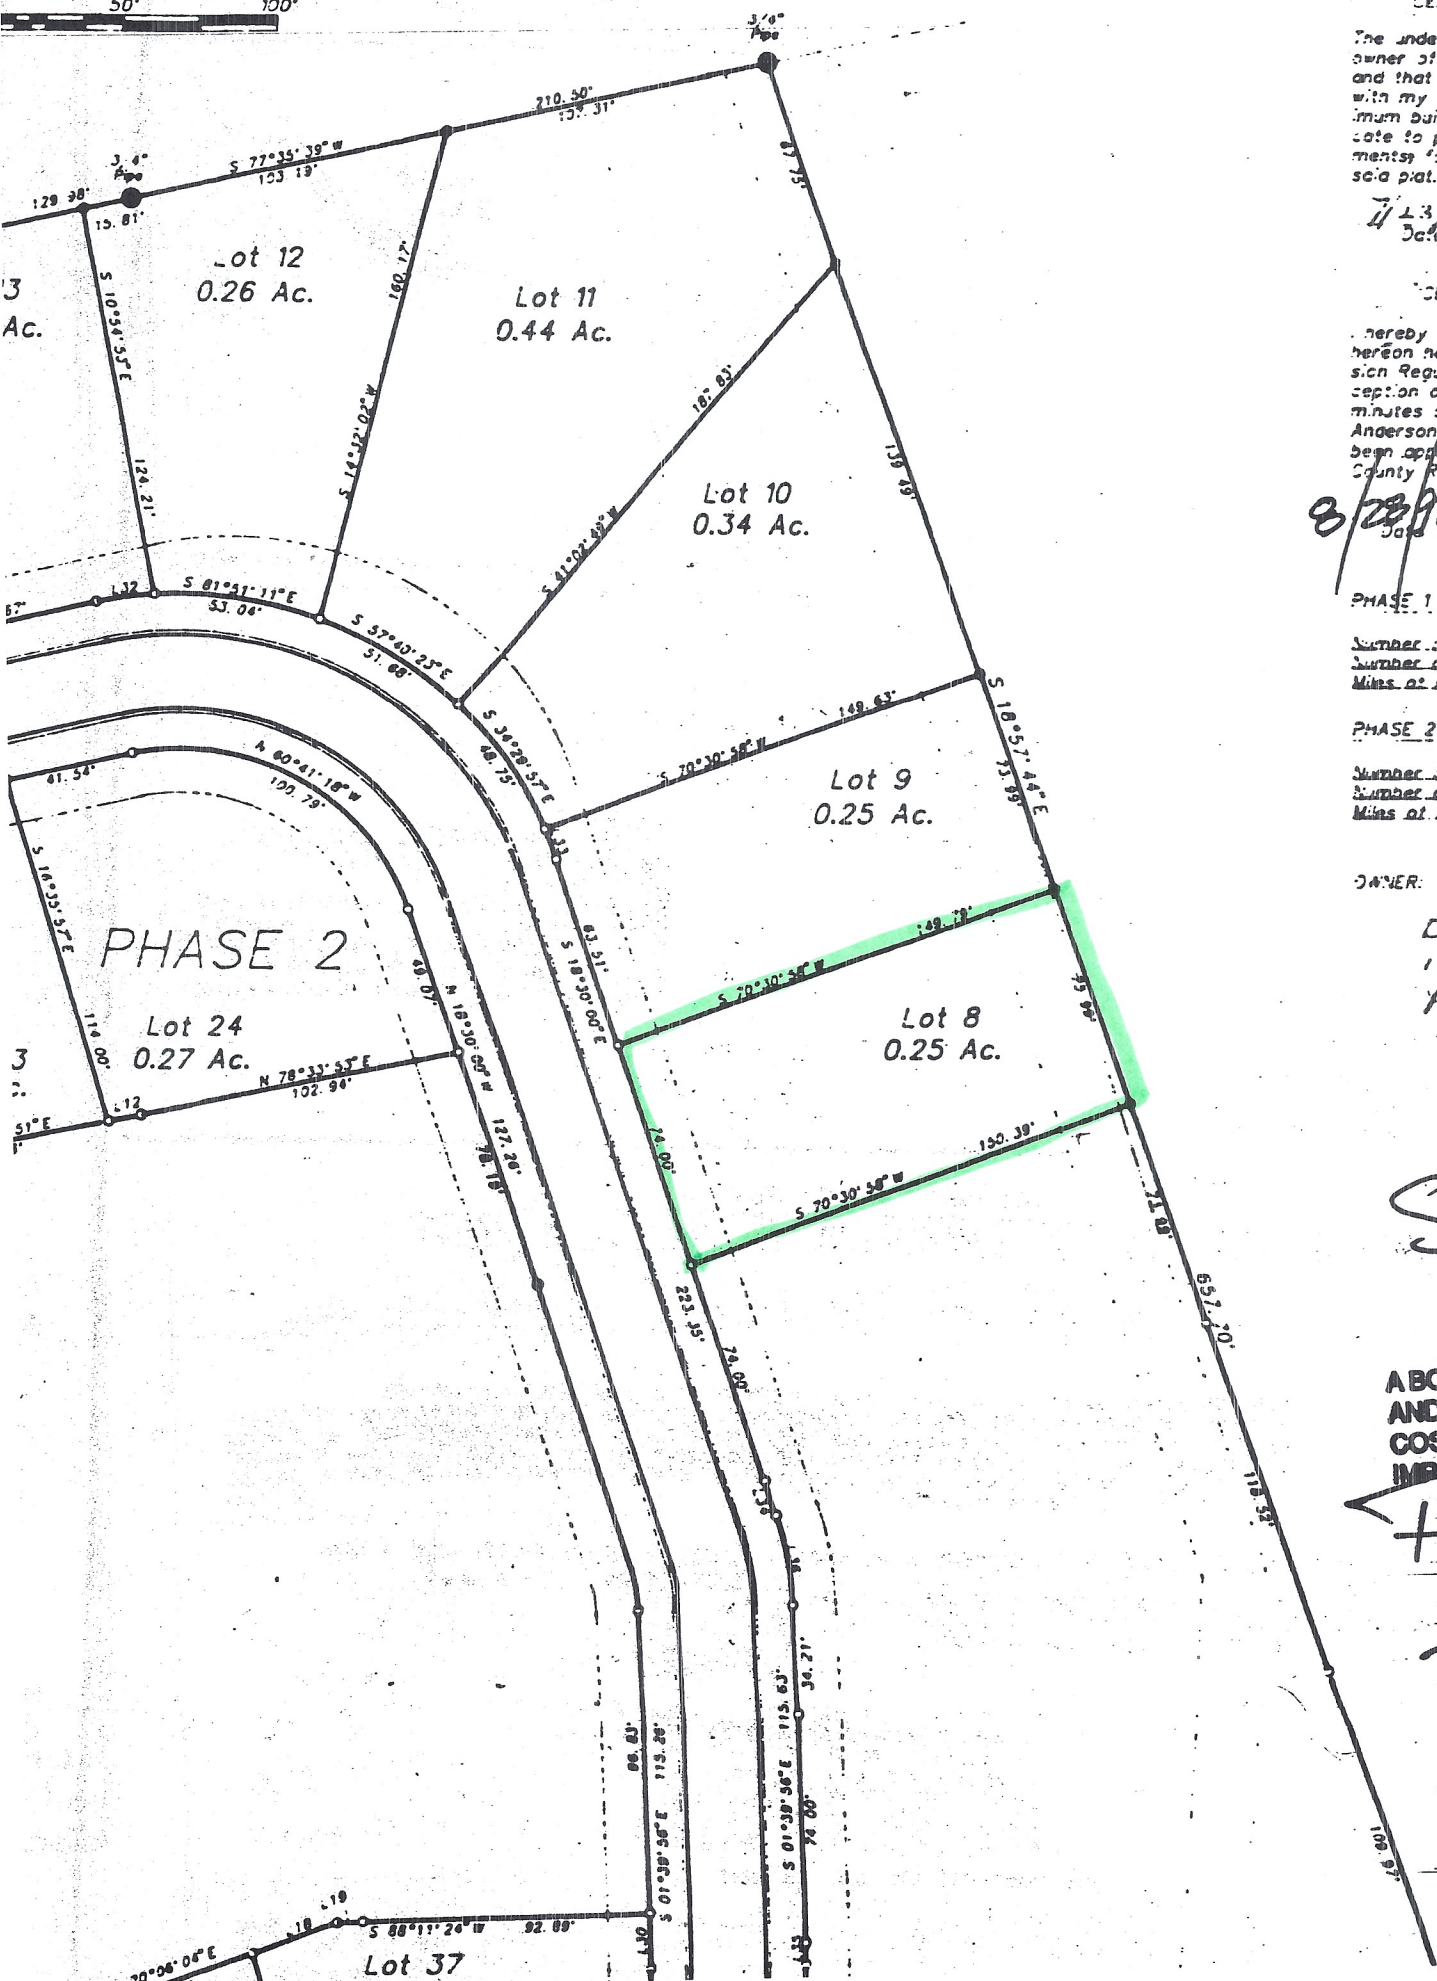

CERTIFICATE OF

The undersigned hereby
owner of the property
and that I hereby adopt
with my free consent
minimum building restriction
date to public use as I
meant; forever of area
said plat.

8/28/96
Date

CERTIFICATE OF

hereby certify that the
hereon has been found
sign Regulations for An
ception of such various
minutes of the Anderson
Anderson County, South
been approved for Recd
County Register of Mes

8/28/96
Date

PHASE 1

Number of acres in lots
Number of lots
Mins of new roads

PHASE 2

Number of acres in lots
Number of lots
Mins of new roads

OWNER:

DAVID S. J.
125 0000
P.O. Box 125

S-96

A BOND HAS BEEN
ANDERSON CO.
COST OF WATER
IMPROVEMENTS

1-11-96
DIRECTOR

Utilities

V.